



THIS DRAWING IS THE SOLE PROPERTY OF INFRATEC AND SHALL NOT BE COPIED/REPRODUCED IN ANY FORM WITHOUT PRIOR WRITTEN PERMISSION

**EXAMPLE ARRAY PLAN (1:250 SCALE)**

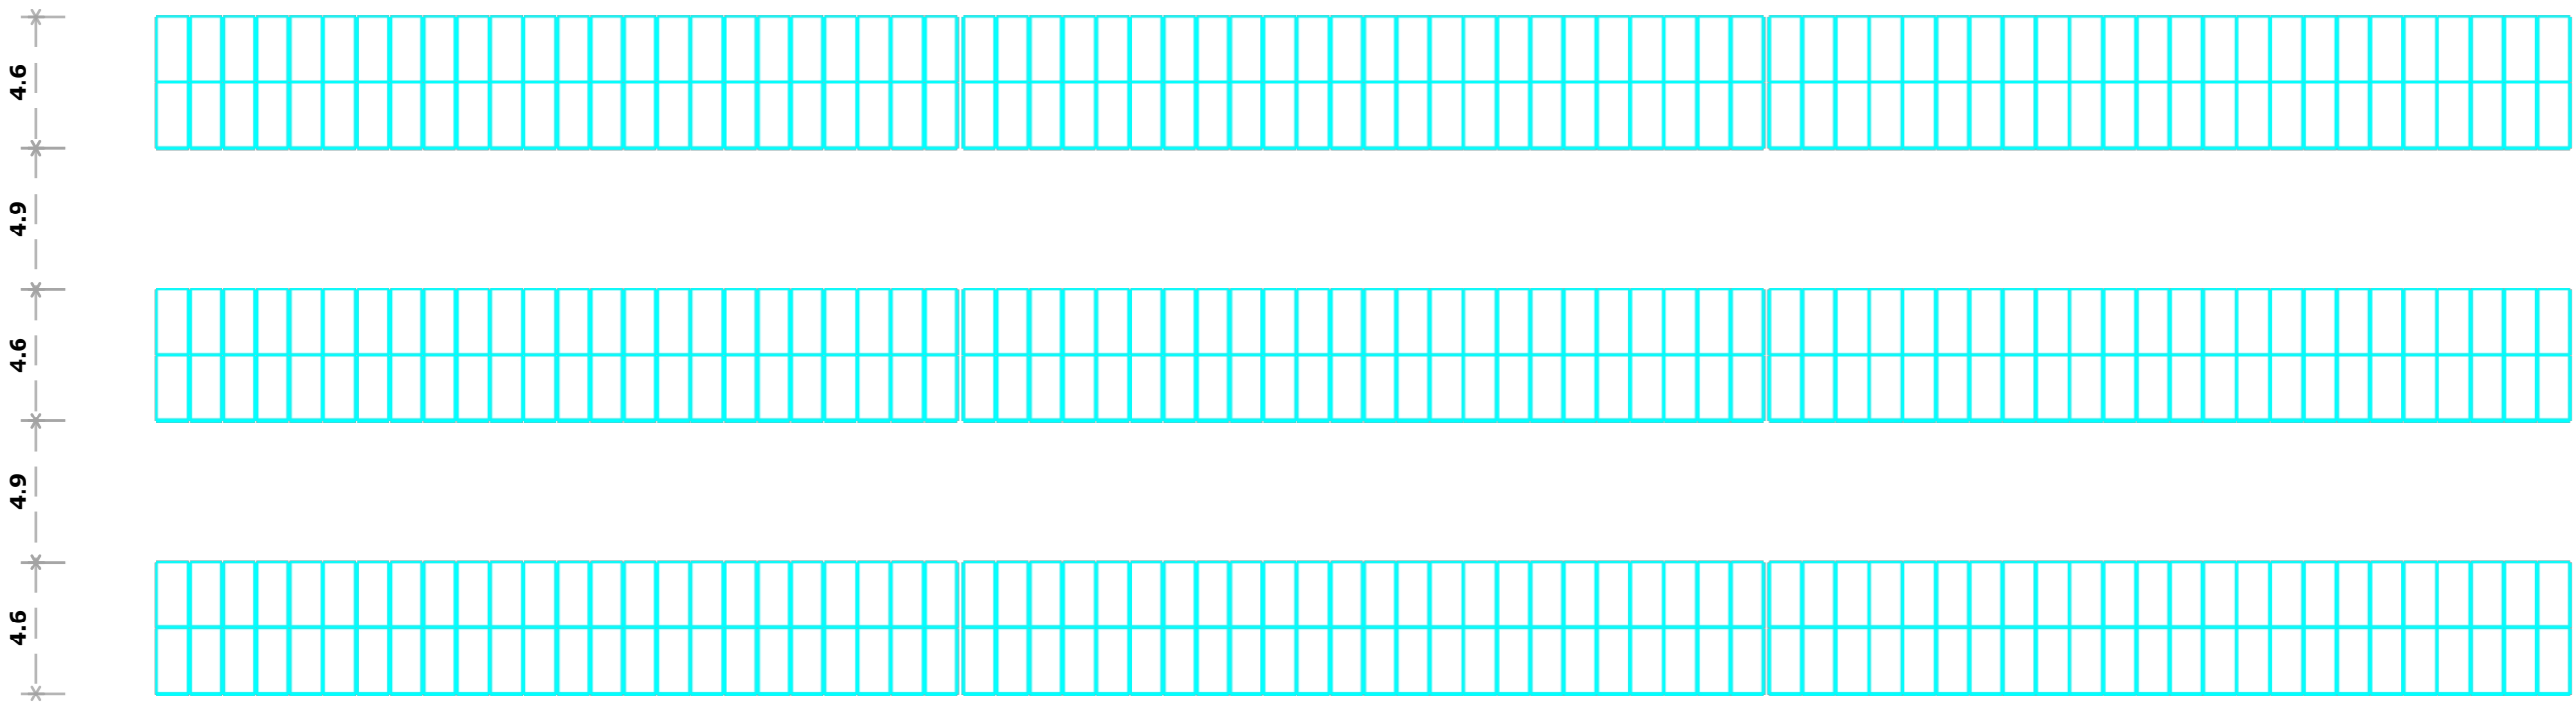

**EXAMPLE ARRAY EAST ELEVATION (1:50 SCALE)**

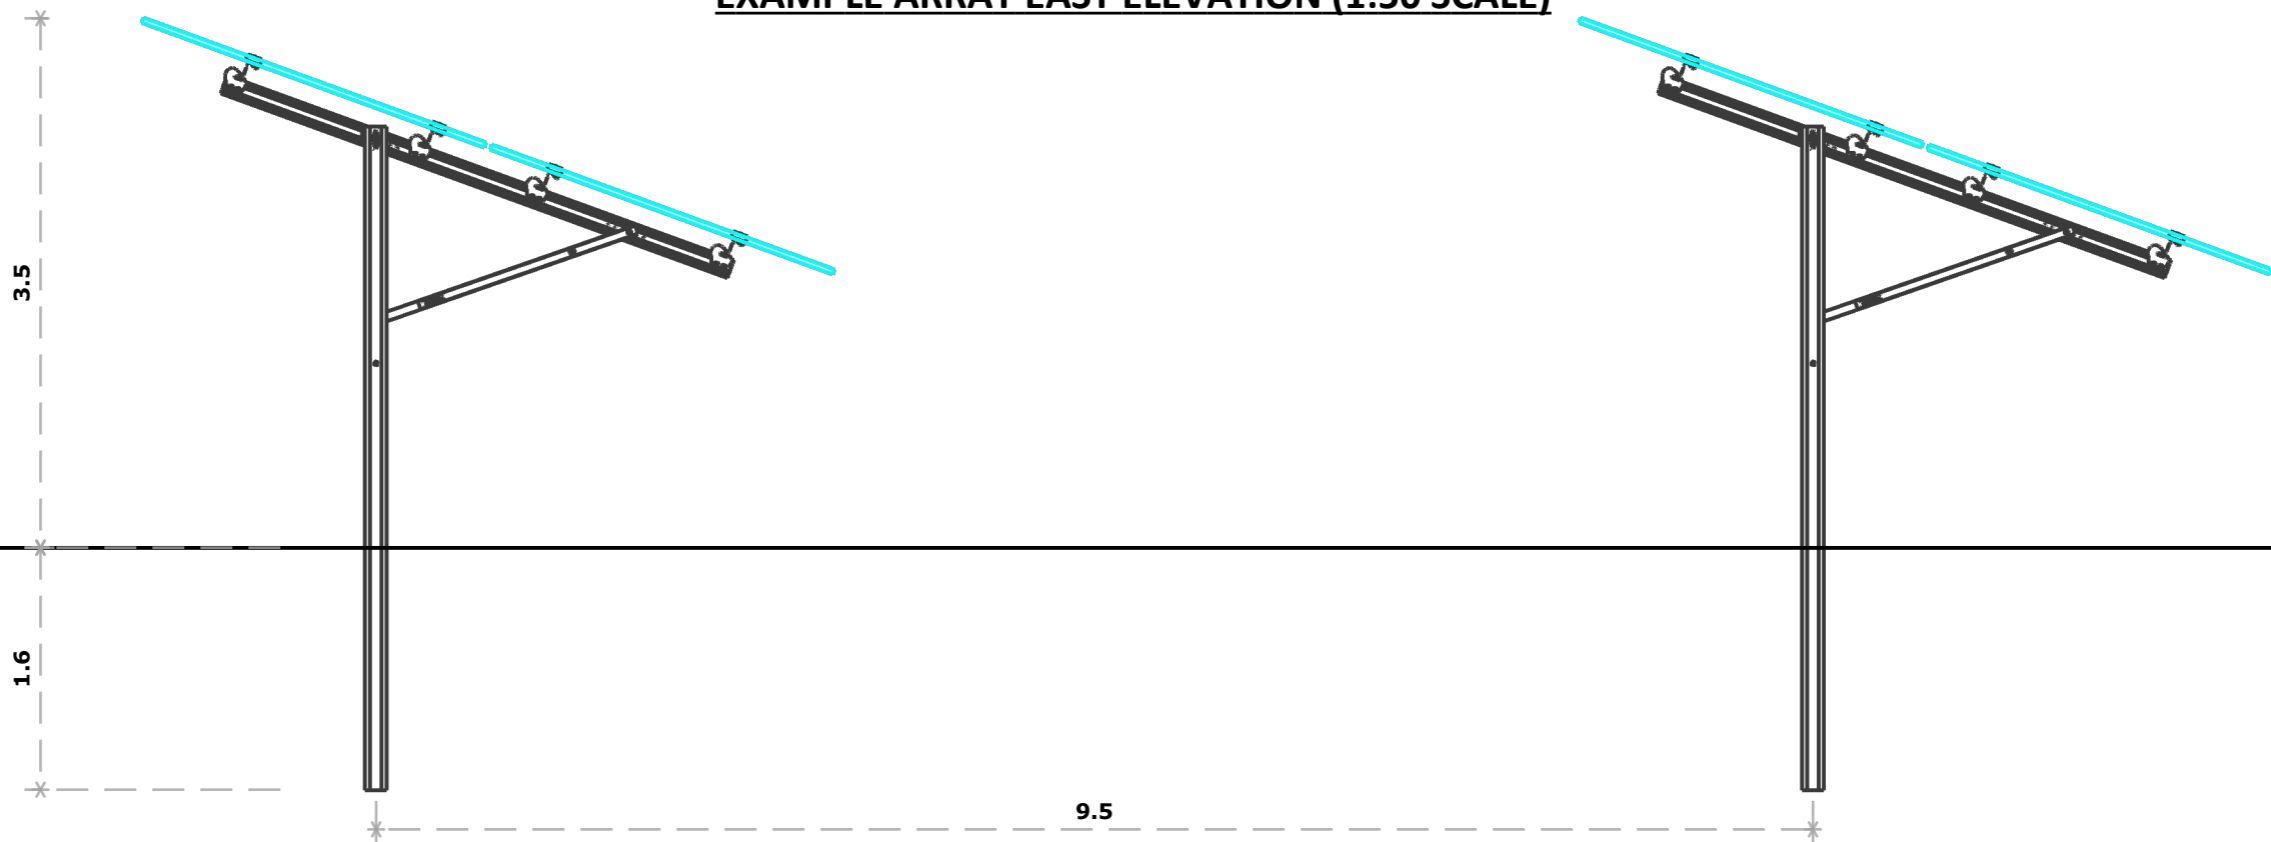

**CONCEPT DRAWING**

RVN	DATE	DRAWING TITLE	DRN	APP
1	04/05	Revision following Topo and Environmental Studies	EA	RN
0	19/08	Initial draft design	CW	



**INFRATEC LTD**  
 Level 13, Pencarrow House  
 58-66 Jervois Quay,  
 Wellington 6142  
 New Zealand

DRAWING TITLE:  
**EXAMPLE ARRAY PLAN &  
 ELEVATION  
 LAKE TEKAPO SOLAR**

DESIGNED: EA	DATE: 04/05/2021
DRAWN: EA	DATE: 18/09/2020
CHECKED: CW	DATE: 22/09/2020
APPROVED: RN	DATE: 22/09/2020

SIZE: <b>A3</b>	CLIENT: LAKE TEKAPO ENTERPRISES LTD
SCALE: AS ABOVE	DRAWING NUMBER: <b>10285-BD04-M</b>
UNITS: m	REVISION <b>1</b>