



29.06.2022

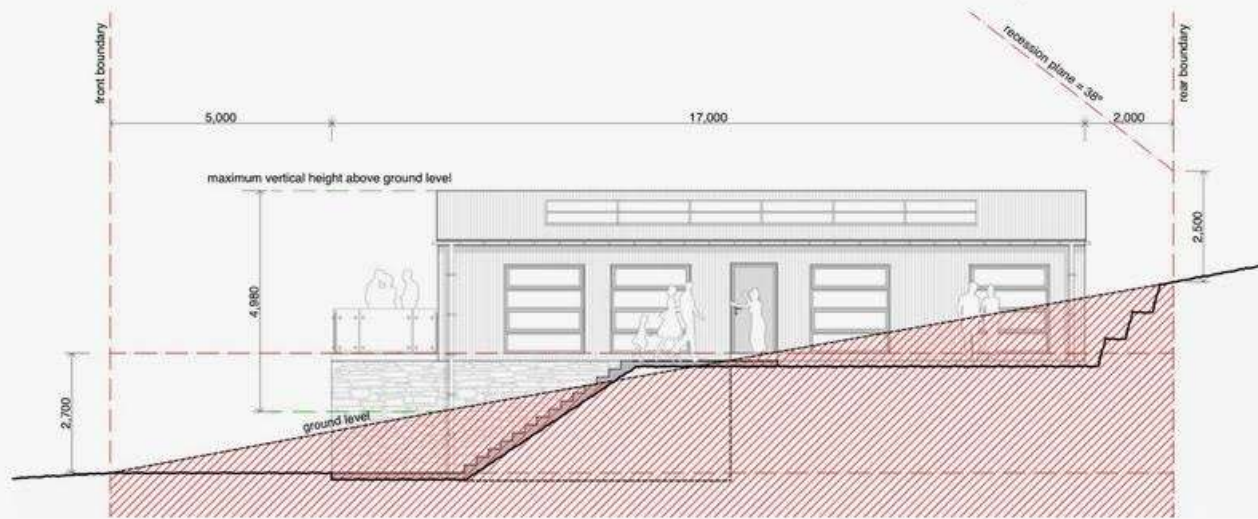

WEST ELEVATION - 1:100

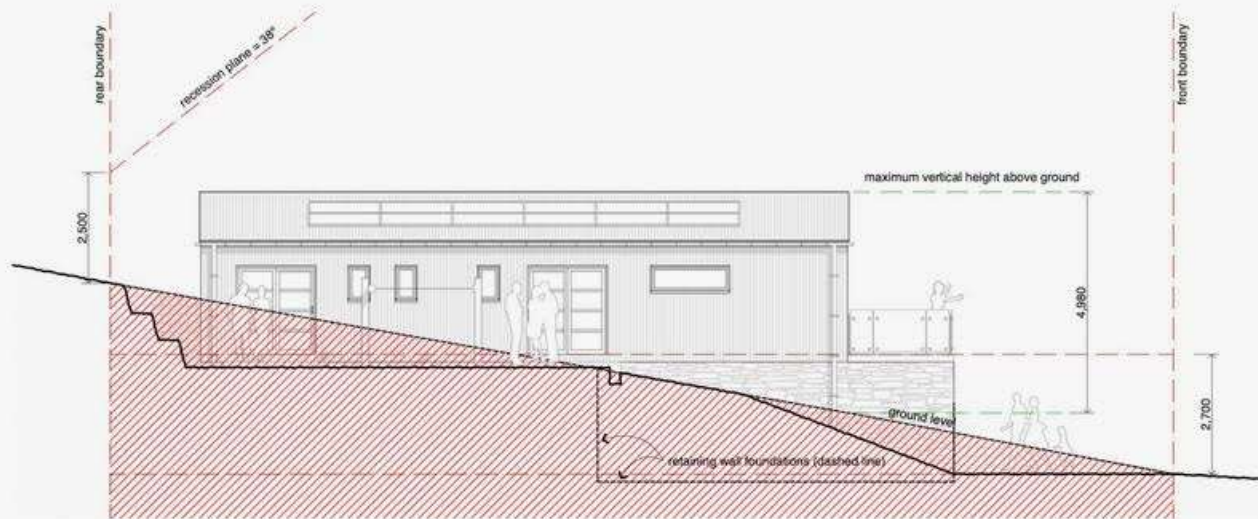

EAST ELEVATION - 1:100

JOB TITLE:
BL and SJ Rae Family Trust
 14A Allan Street
 Lake Tekapo

SHEET TITLE:
Recession Plane East West



Jen Pen Limited
 Jenny Bower
 postal : 1 Kim Lane, Nawton, Hamilton 3200
 email : Jenny@jenpen.co.nz
 mobile : 0220142307

REV	DATE	AMENDMENT

REV	DRAWING NO
	.50

SCALE AS NOTED

