



29.06.2022

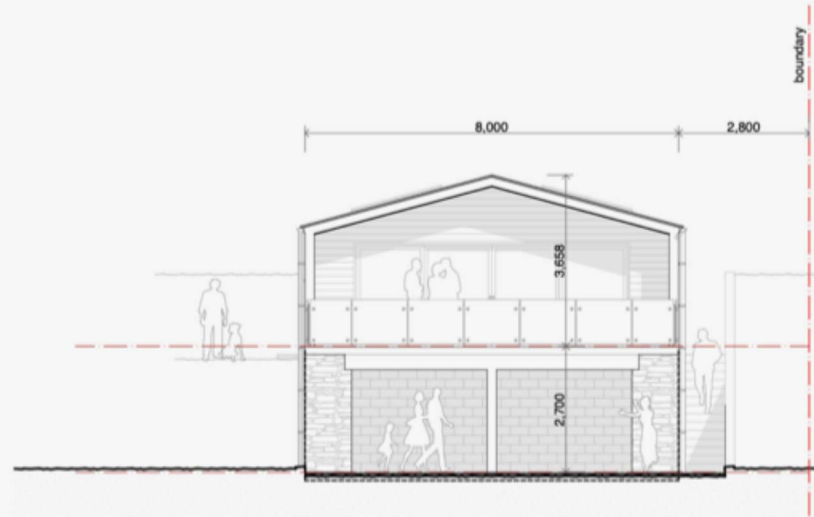

NORTH ELEVATION - 1:100

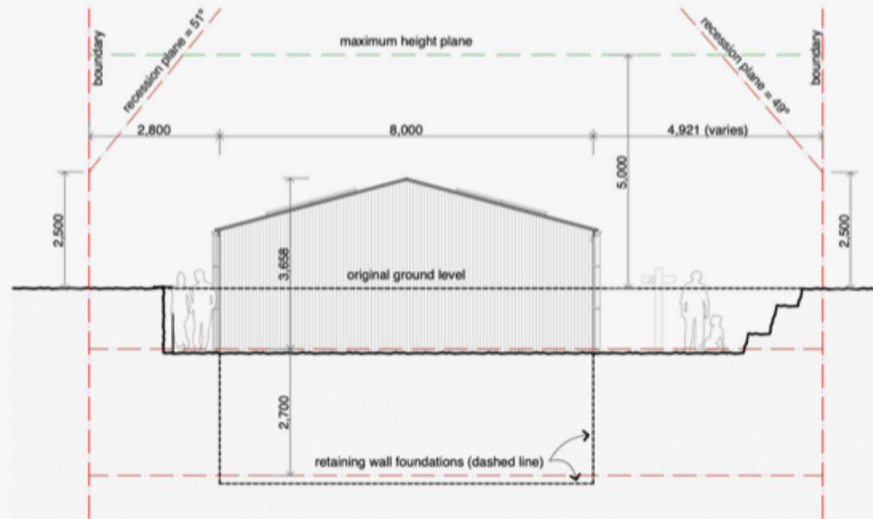

SOUTH ELEVATION - 1:100

JOB TITLE:
BL and SJ Rae Family Trust
14A Allan Street
Lake Tekapo

SHEET TITLE:
Recession Plane North South



Jen Pen Limited
Jenny Bouwer
postal : 1 Kim Lane, Nawton, Hamilton 3200
email : Jenny@jenpen.co.nz
mobile : 0220142307

REV	DATE	AMENDMENT

REV	DRAWING NO
	49
SCALE AS NOTED	

