


Drawing: 000285-D401-M-3 PHASE 1  
HIGH LEVEL EXAMPLE TRENCHING PLAN

*Switchyard will have own  
detailed earthing plan and  
cable trenching layout*

- Gravel Path
- Swale Drain
- MV Trench
- DC Trench
- Earth Trench

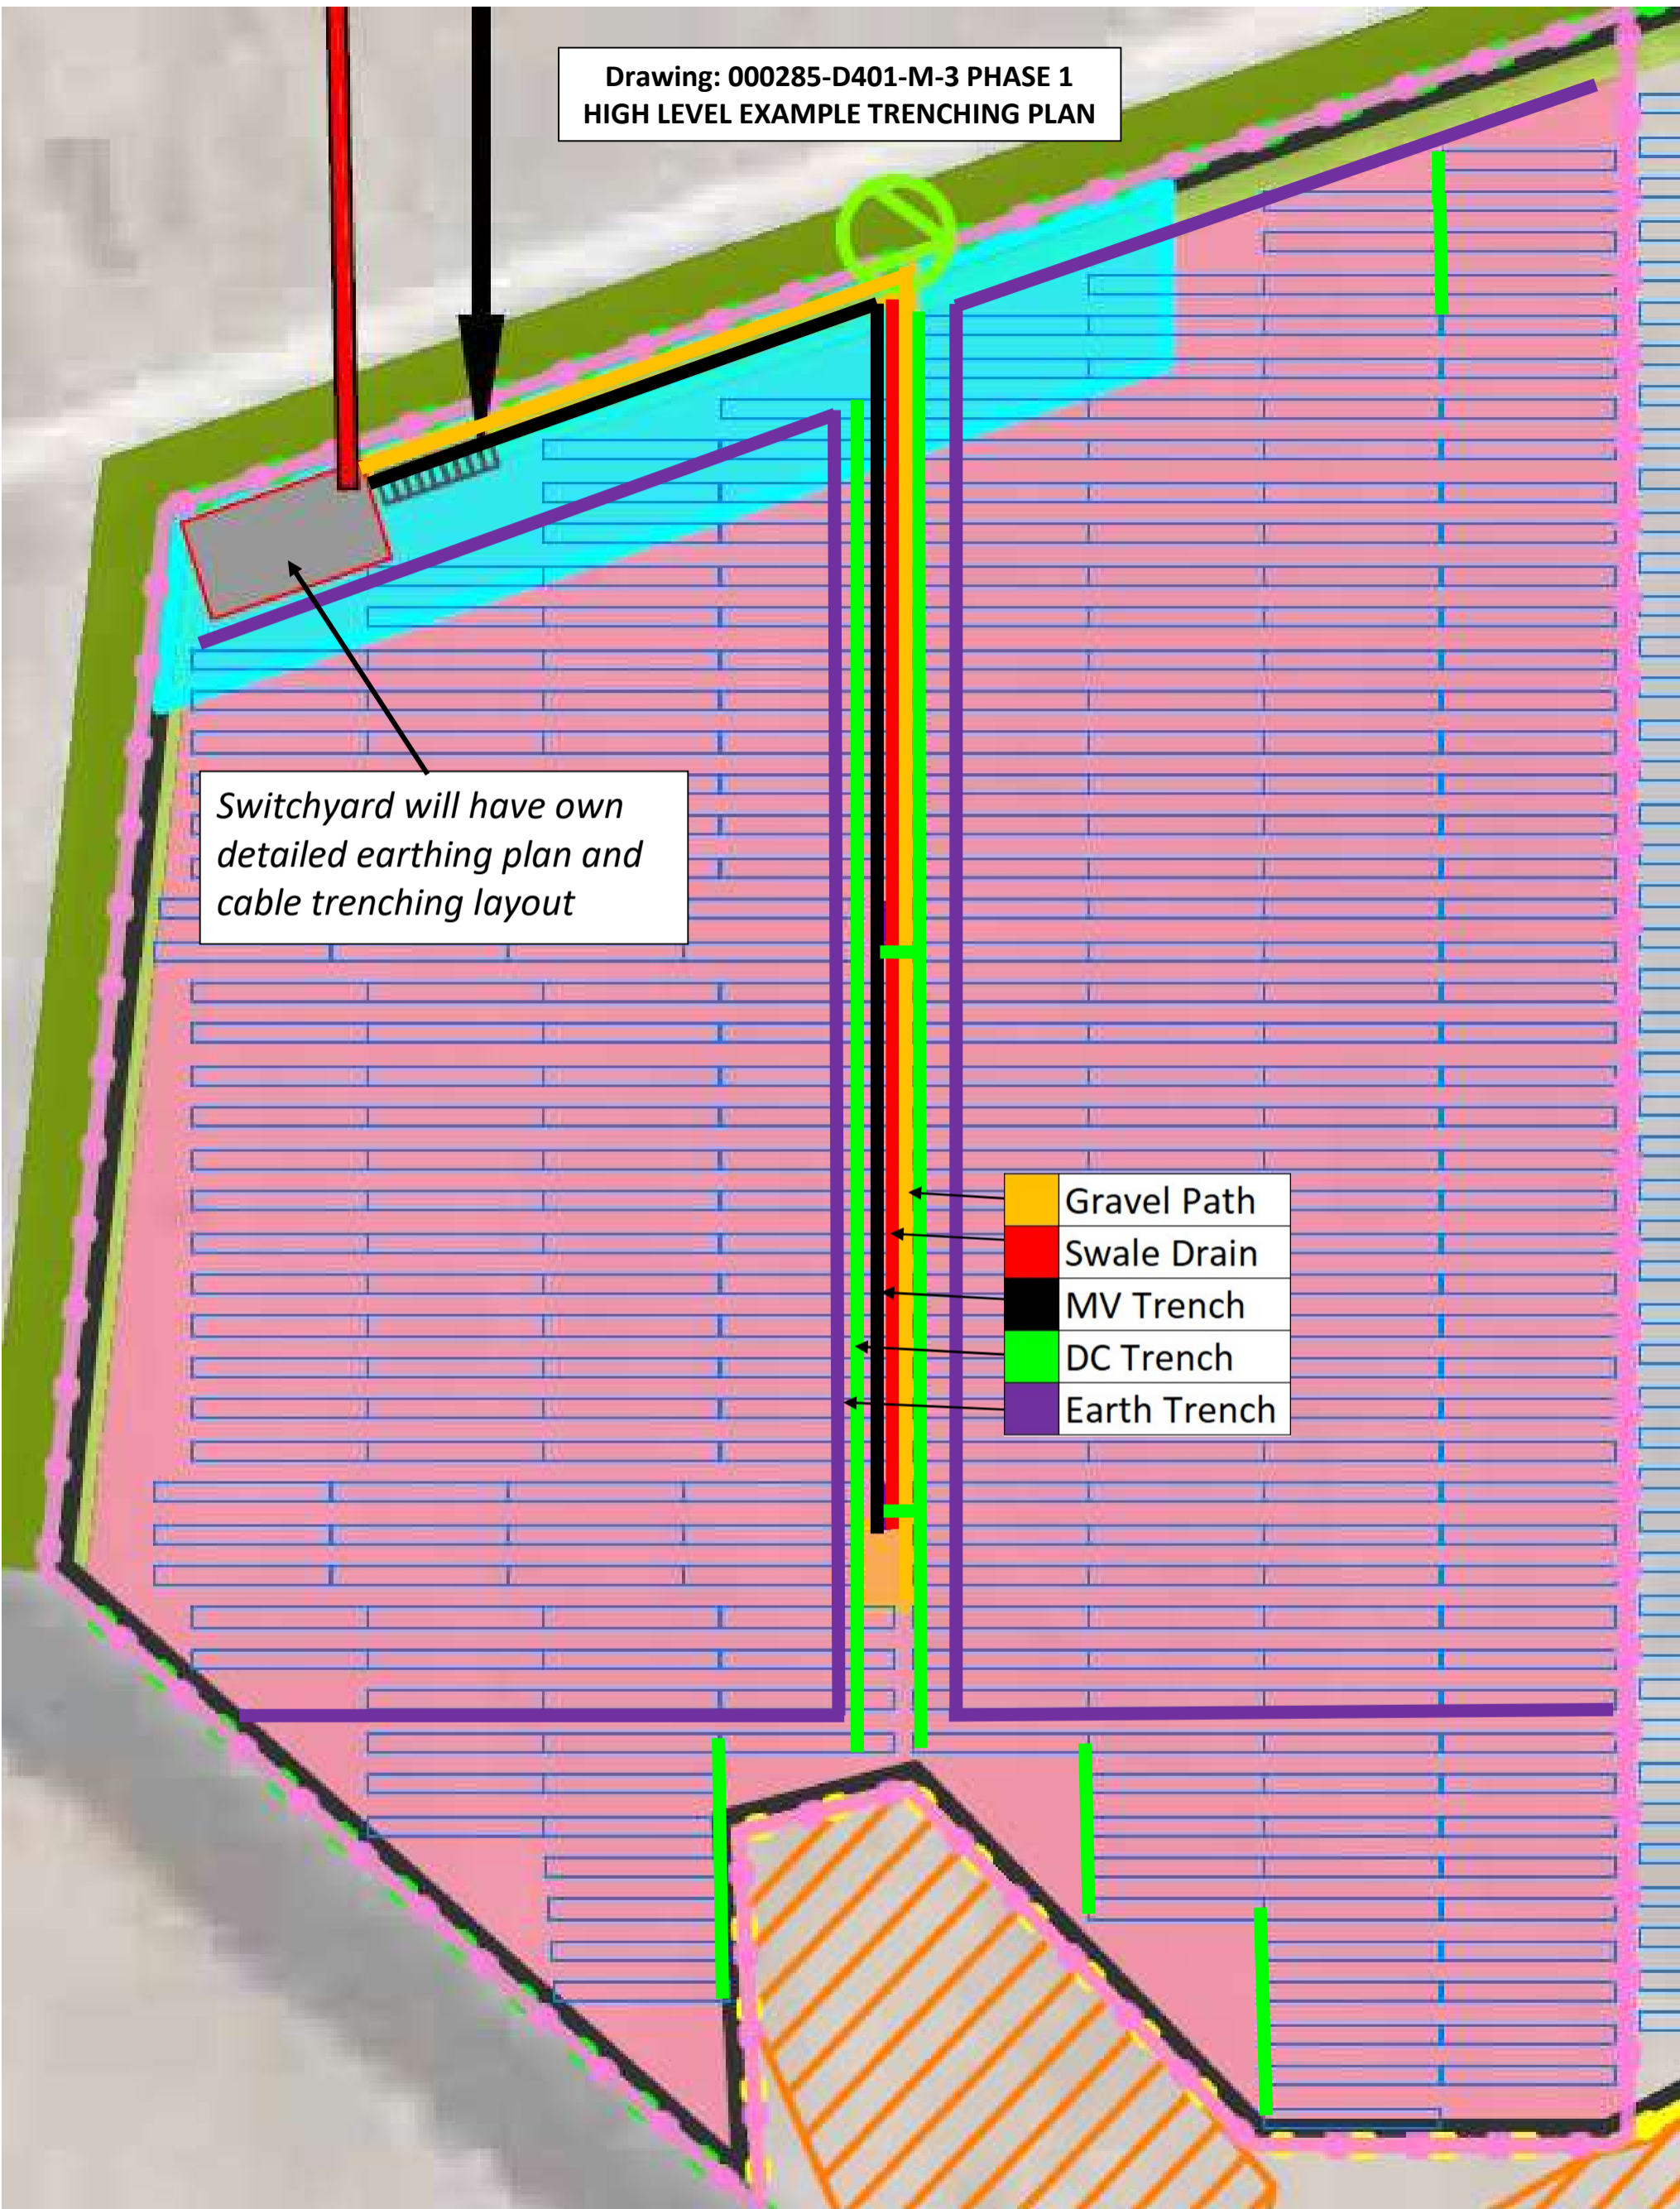

Drawing: 000285-D401-M-3  
TYPICAL GRAVEL PATH CROSS SECTION

