



OVERALL PLAN


\\MFL\Godley Peaks Station Ltd - 159116\03 - Calculate Volumes & Locate Access Track for Consent\Surveying\Topo\EARTHWORKS PLAN 29-07-2024.dwg

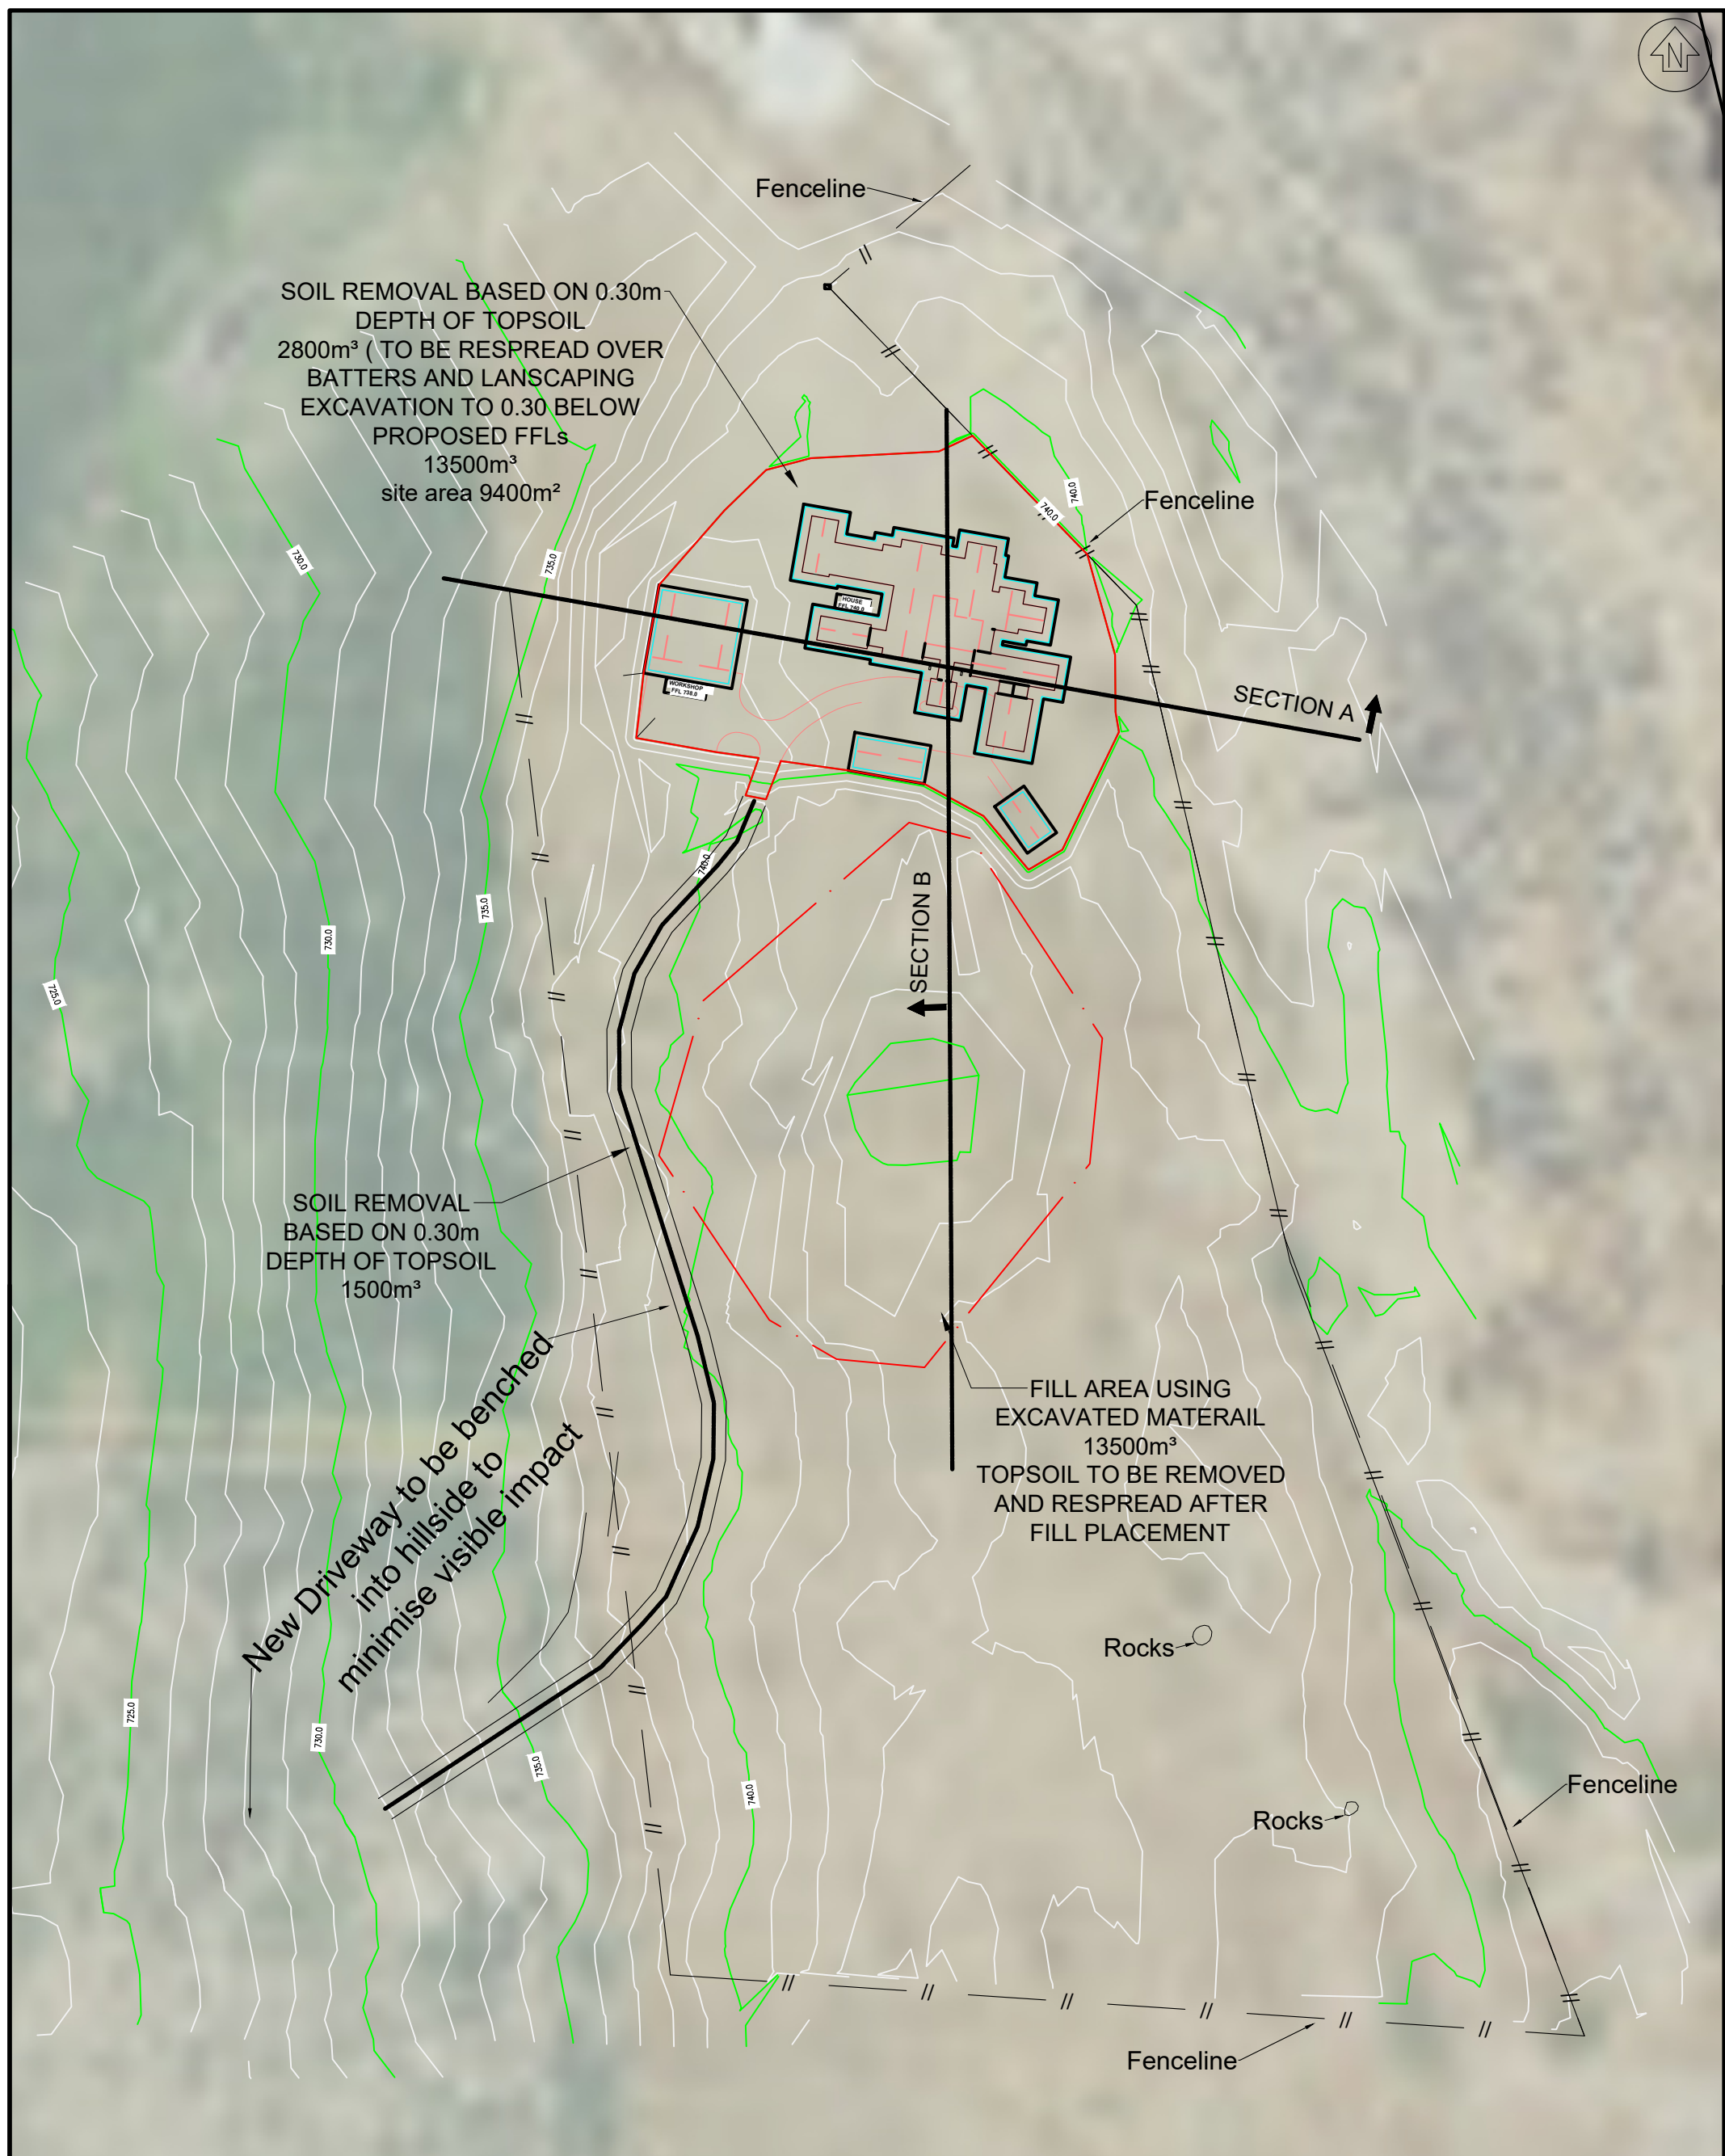


Pt Run 80 (Godley Peaks)

\\MFL\Godley Peaks Station Ltd - 159116\03 - Calculate Volumes & Locate Access Track for Consent\Surveying\Topo\EARTHWORKS PLAN 29-07-2024.dwg

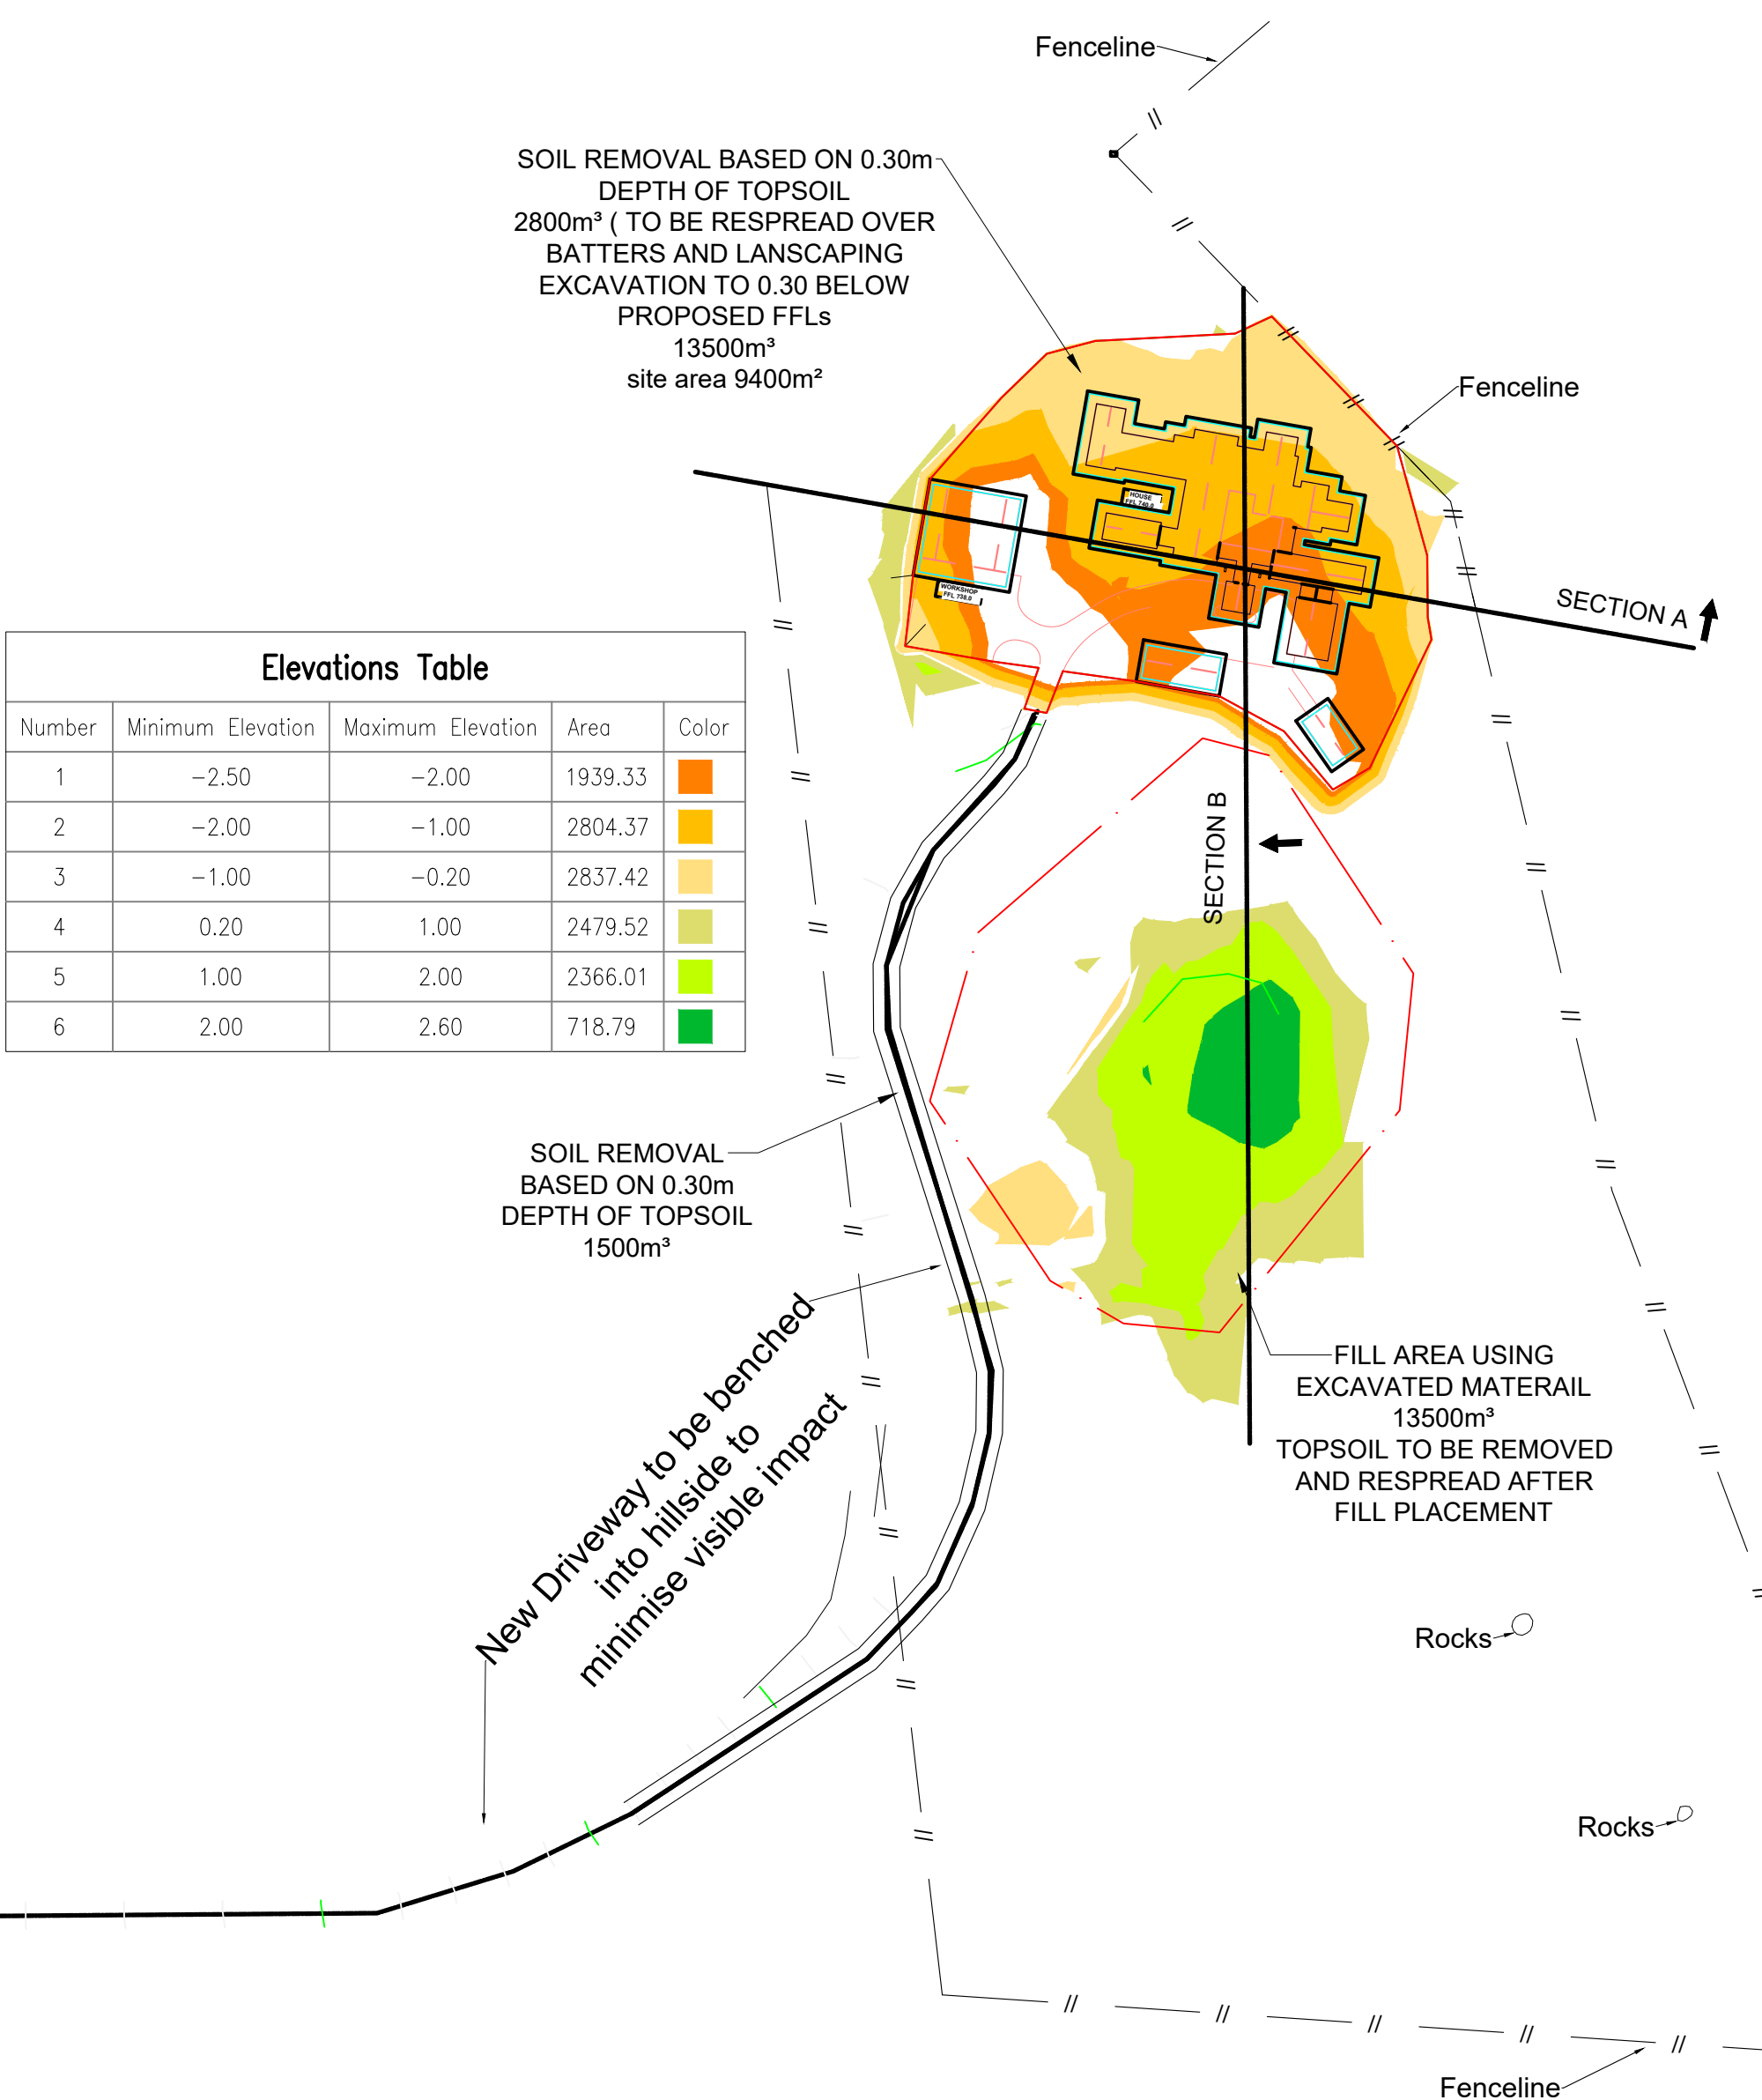

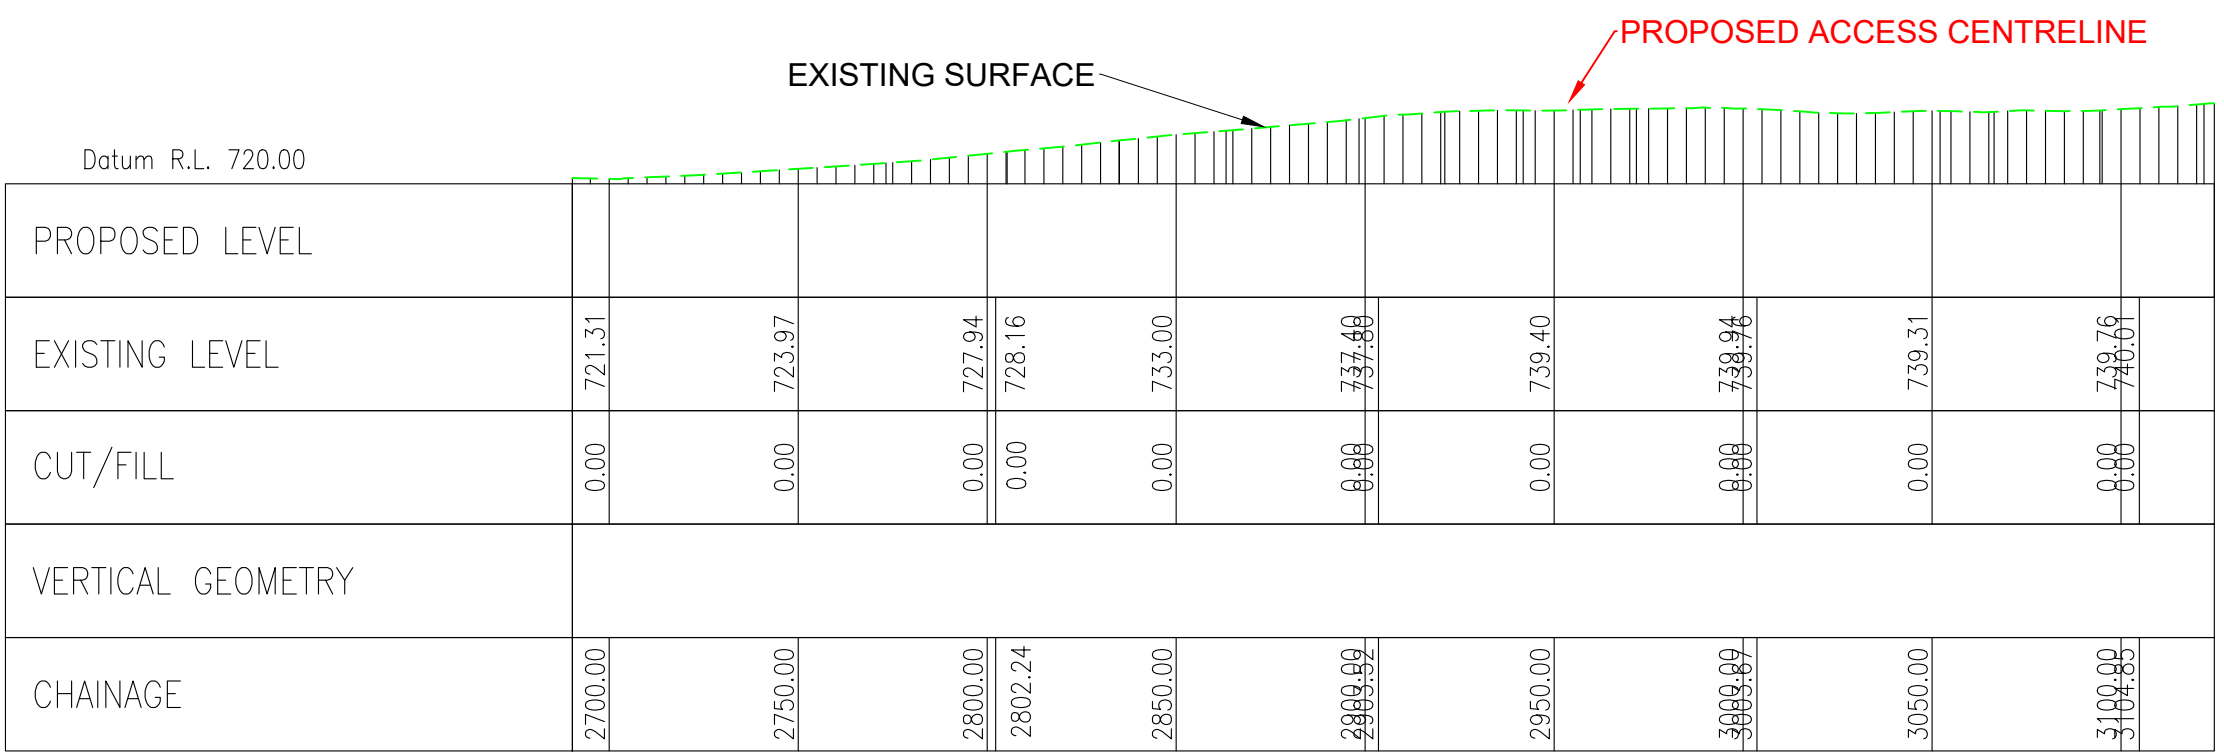

DRIVEWAY 23-07-024
Longsection Between Ch: 2690.25 & 3124.68
Horizontal Scale 1:2000 & Vertical Scale 1:2000

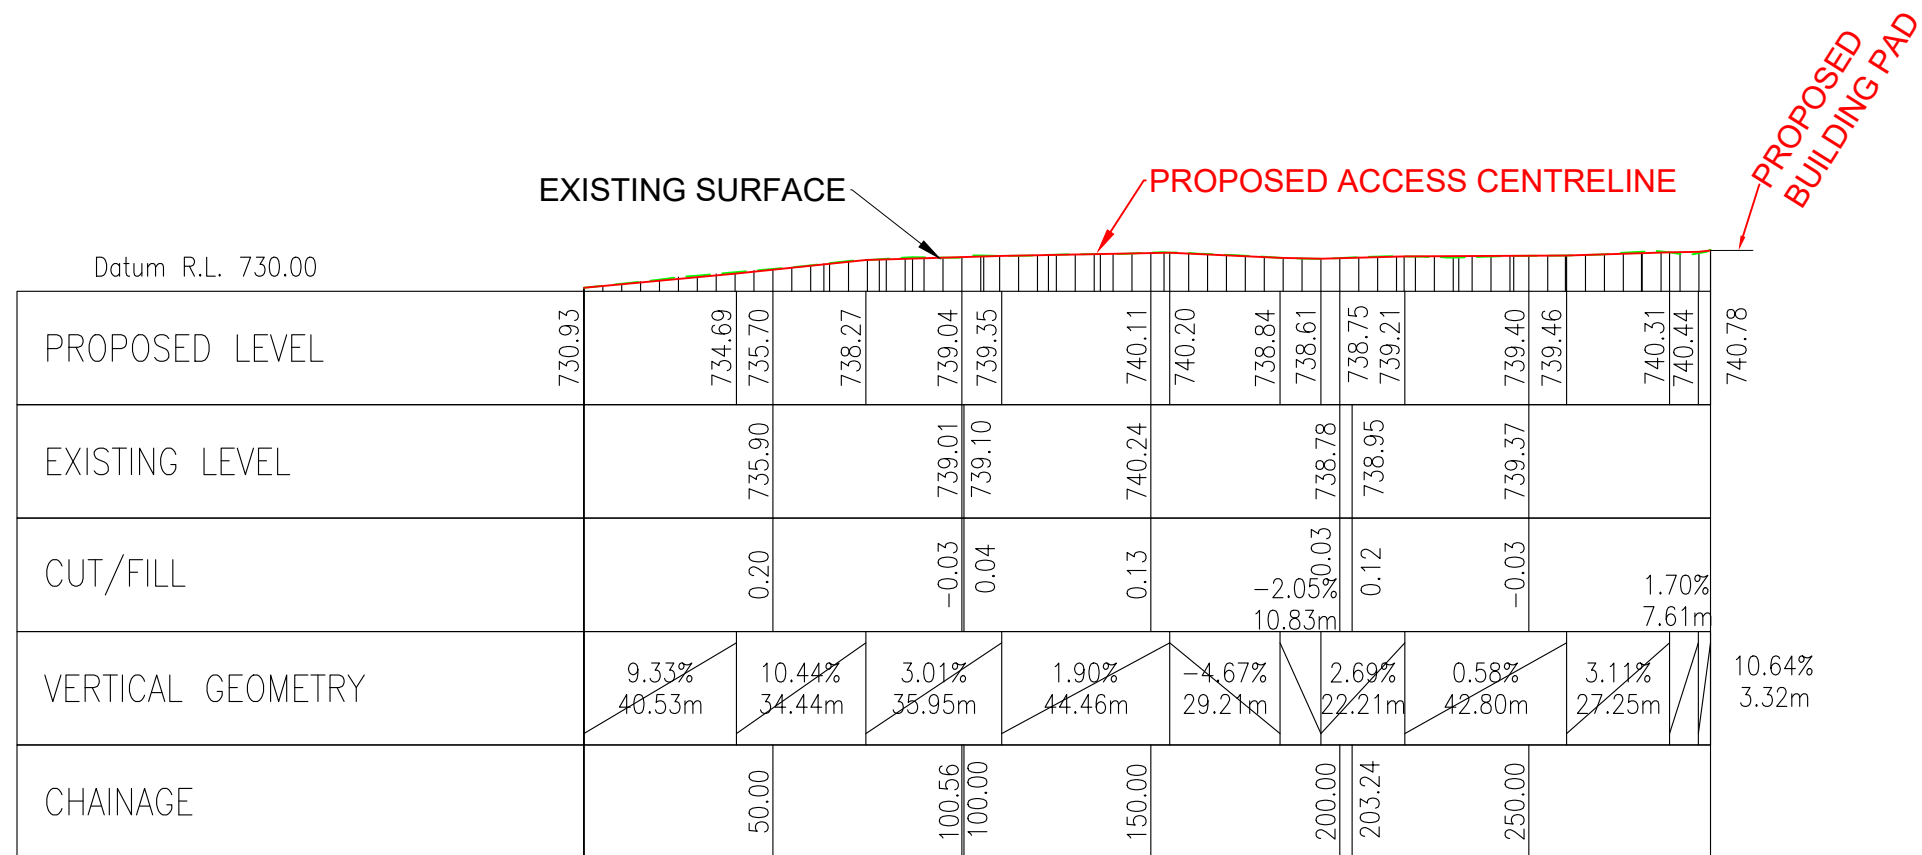

NEW ACCESS

Longsection Between Ch: 0.00 & 298.08
Horizontal Scale 1:2000 & Vertical Scale 1:2000

NEW DRIVEWAY CONSTRUCTION

SCALE 1:1000 @A3

Date :July 2024

Godley Peaks Station Ltd

Surveyed
Drawn
Amended
Amended

Proposed Earthworks for New Dwelling and Access
Godley Peaks Station (Pt Run 79)


**milward
finlay lobb**
PLANNERS | SURVEYORS | ENGINEERS

6 THE TERRACE
PO BOX 434
TIMARU 7940

PH 03 684 7688
ADMIN@MFLNZ.CO.NZ
WWW.MFLNZ.CO.NZ

Client/Job No.

159116/03

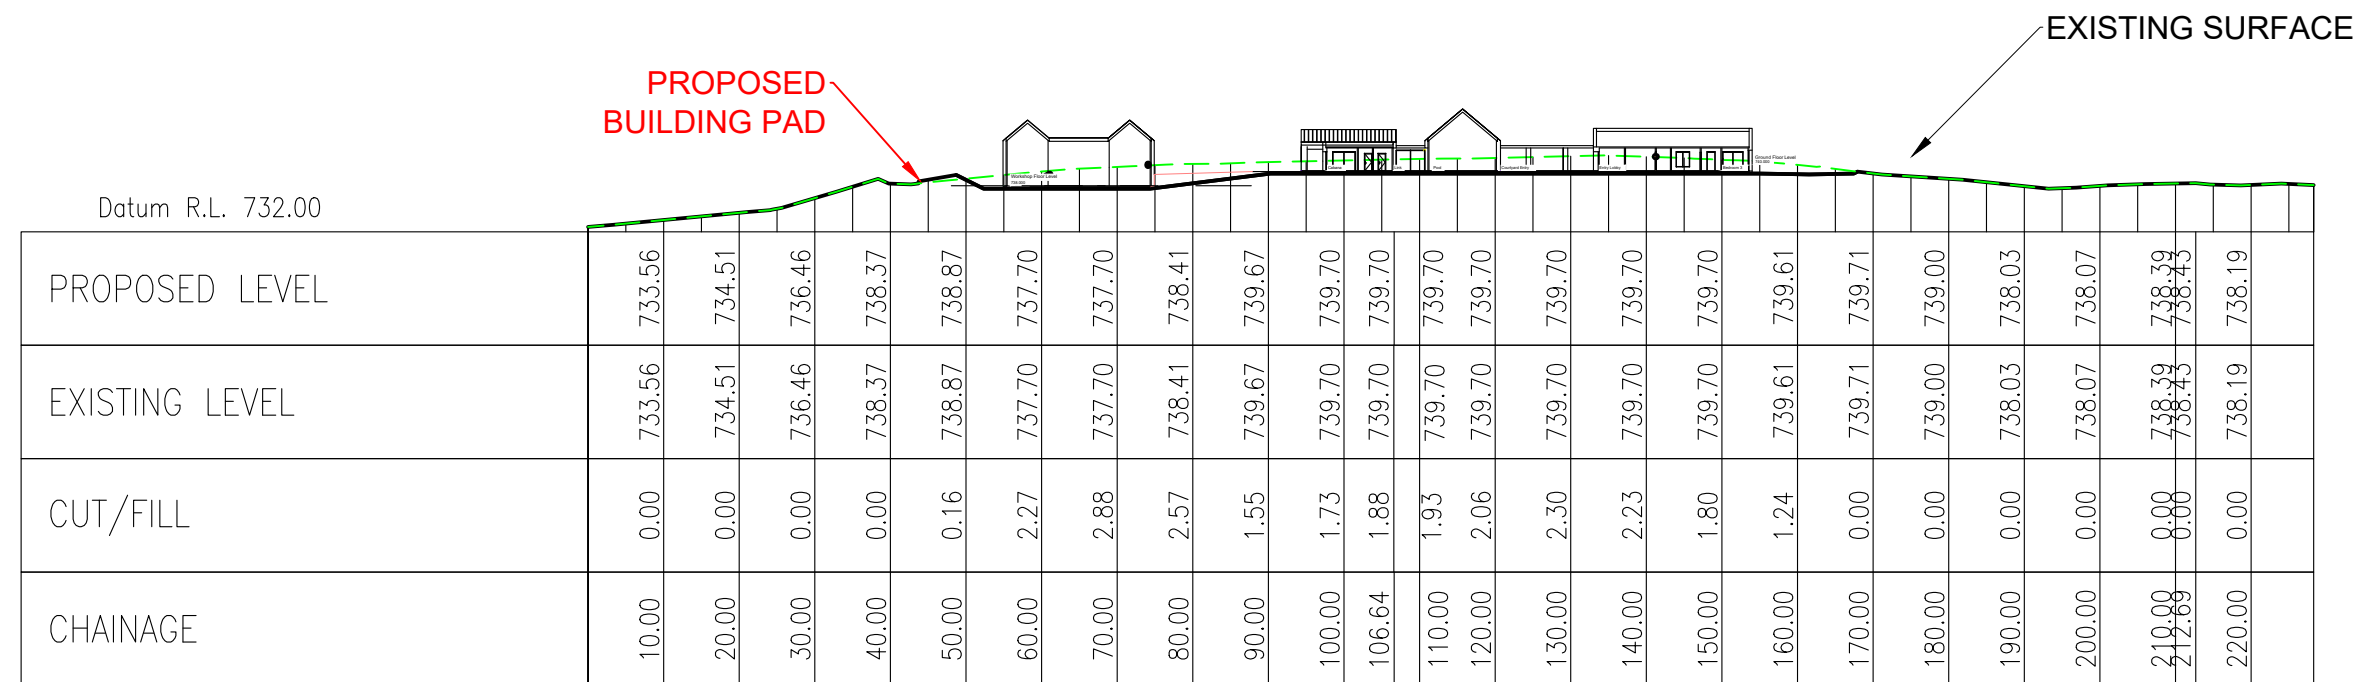

SECTION A

Longsection Between Ch: 0.00 & 228.28
Horizontal Scale 1:1000 & Vertical Scale 1:1000

SCALE 1:1000 @A3

Date :June 2024

Godley Peaks Station Ltd

Surveyed
Drawn
Amended
Amended

Proposed Earthworks for New Dwelling and Access
Godley Peaks Station (Pt Run 79)



6 THE TERRACE
PO BOX 434
TIMARU 7940

PH 03 684 7688
ADMIN@MFLNZ.CO.NZ
WWW.MFLNZ.CO.NZ

Client/Job No.

159116/03



SCALE 1:1000 @A3		Date :June 2024		Proposed Earthworks for New Dwelling and Access Godley Peaks Station (Pt Run 79)	 milward finlay lobb PLANNERS SURVEYORS ENGINEERS	6 THE TERRACE PO BOX 434 TIMARU 7940 PH 03 684 7688 ADMIN@MFLNZ.CO.NZ WWW.MFLNZ.CO.NZ	Client/Job No. 159116/03
Godley Peaks Station Ltd		Surveyed					
		Drawn					
		Amended					
		Amended					