

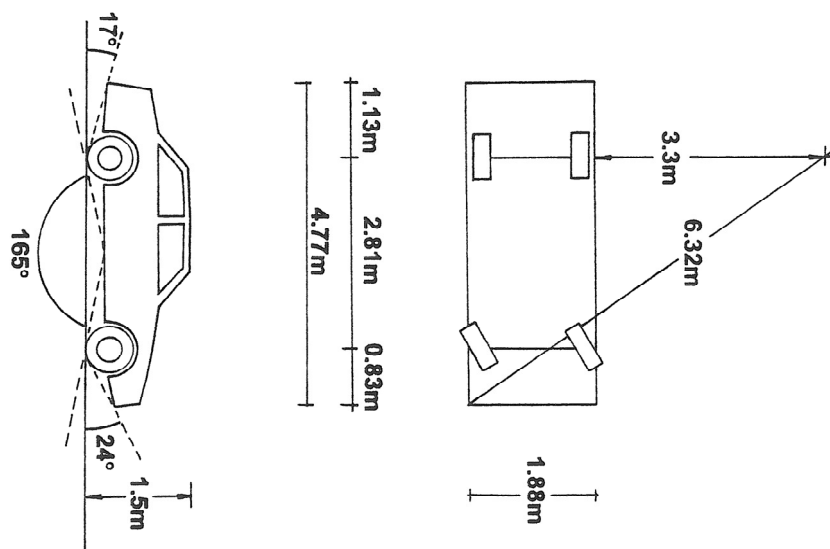


APPENDIX C – 90% VEHICLES

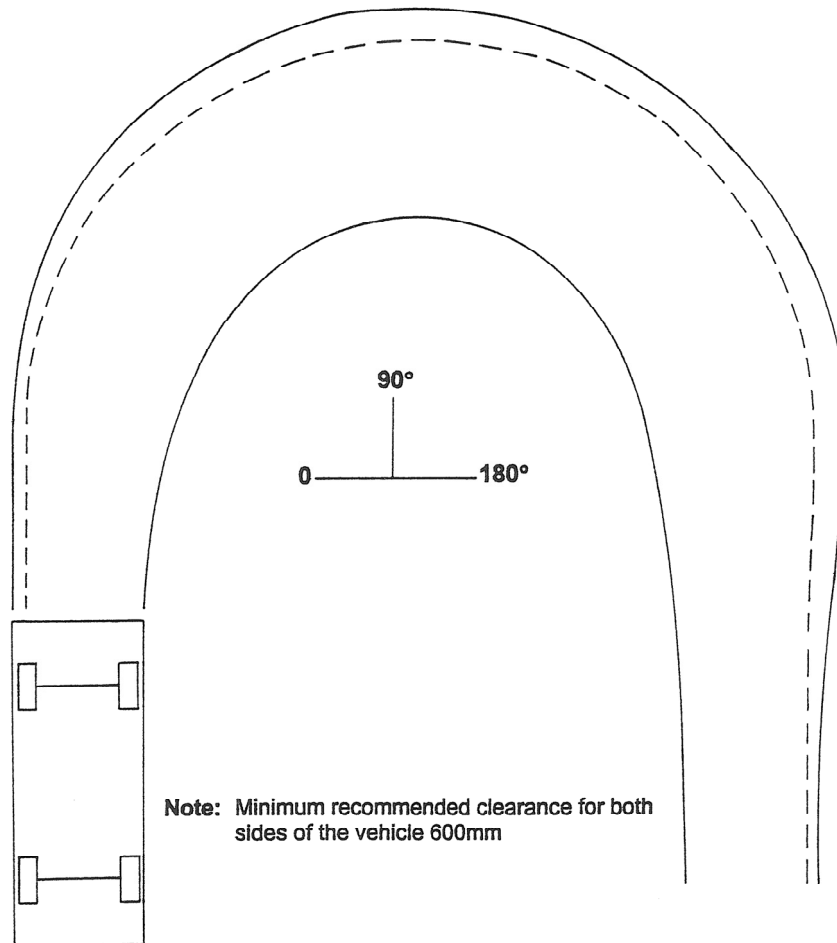


90% Design Motorcar Scale 1:100


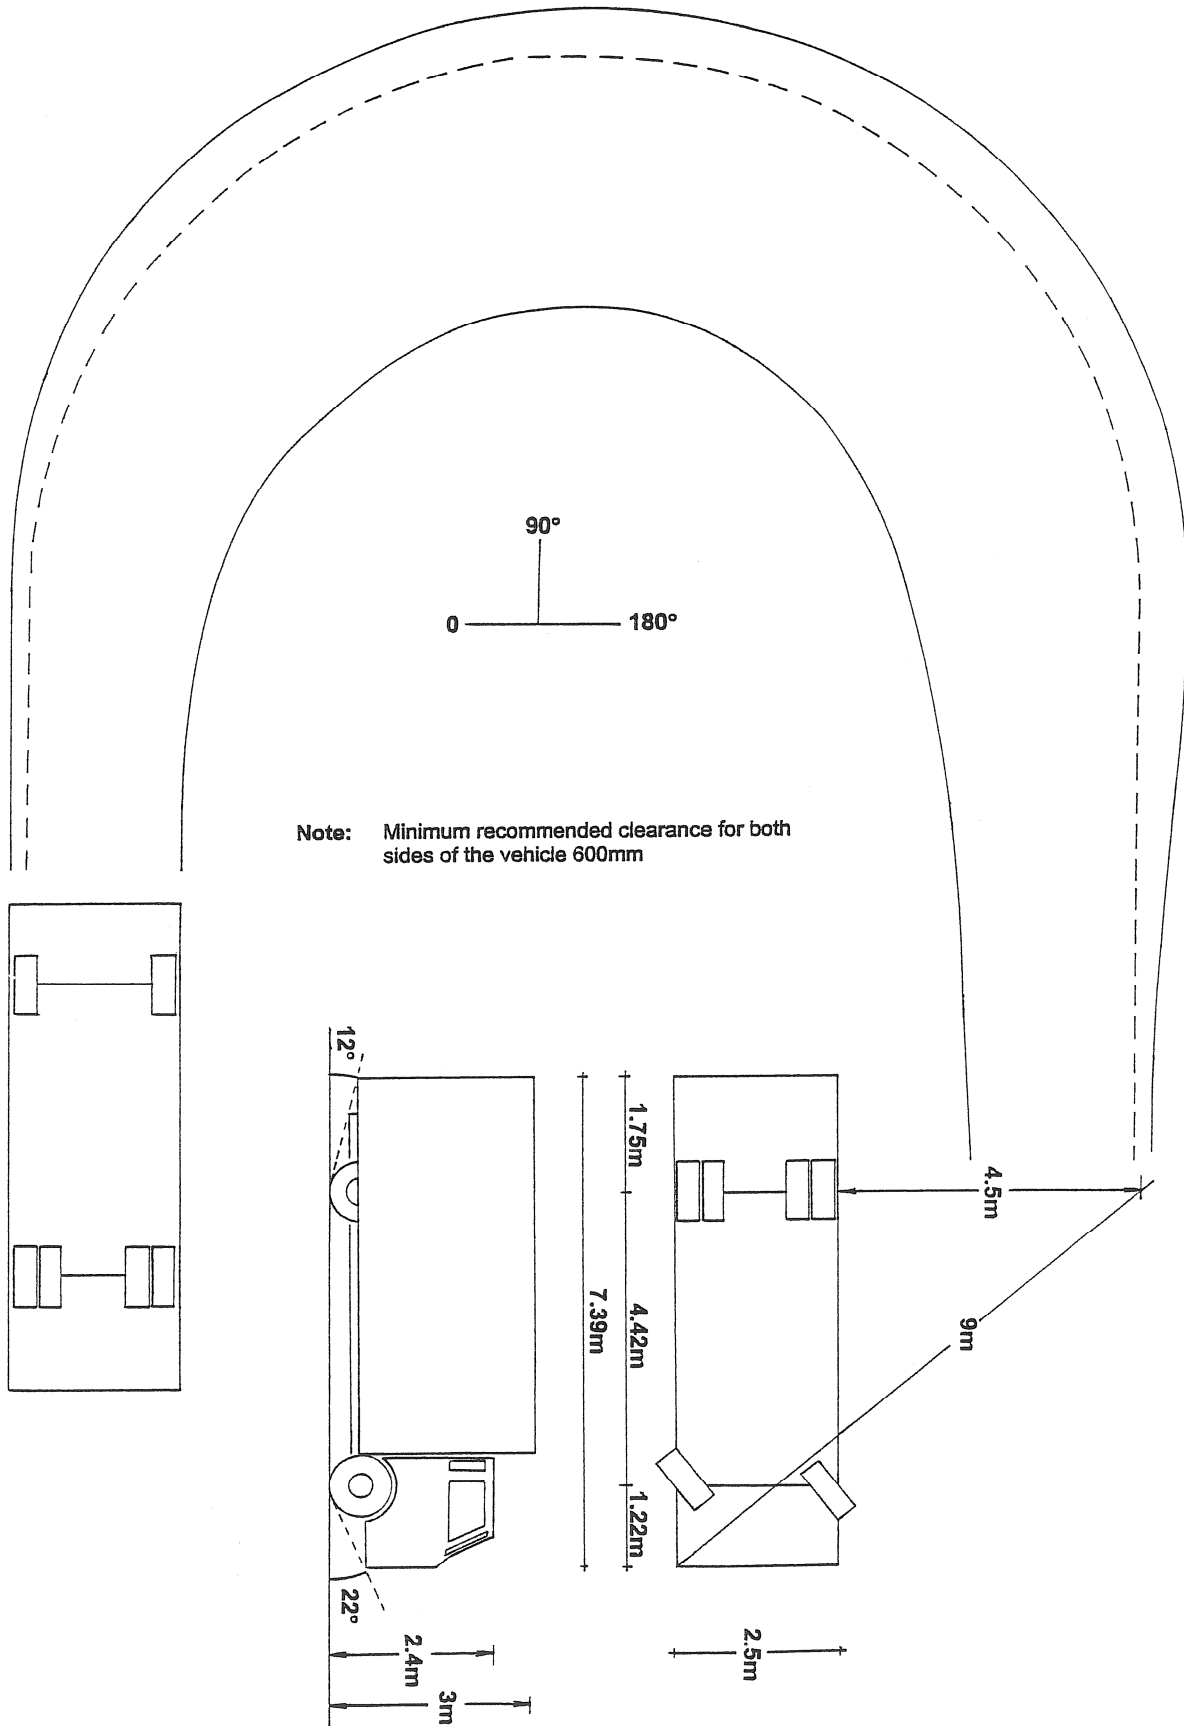


Design 2 Axle Truck



Scale 1:100

Reduced Copy



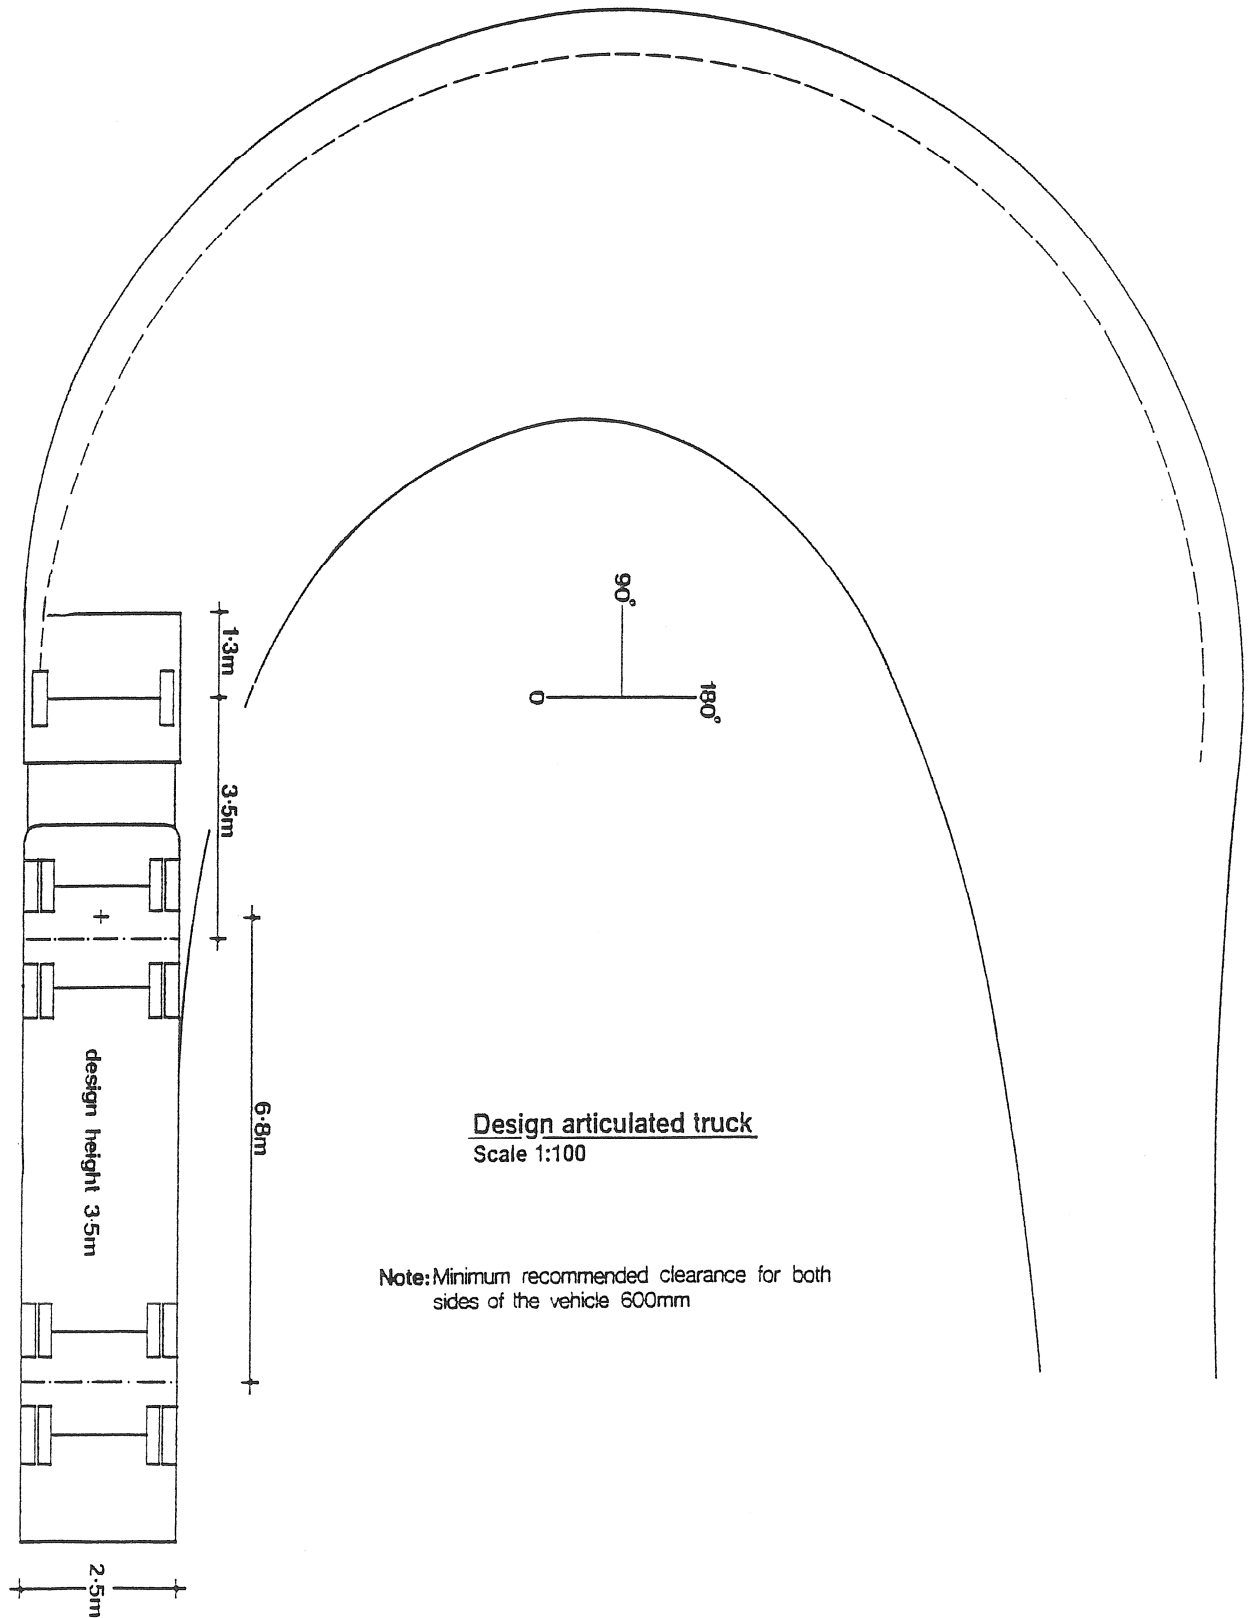


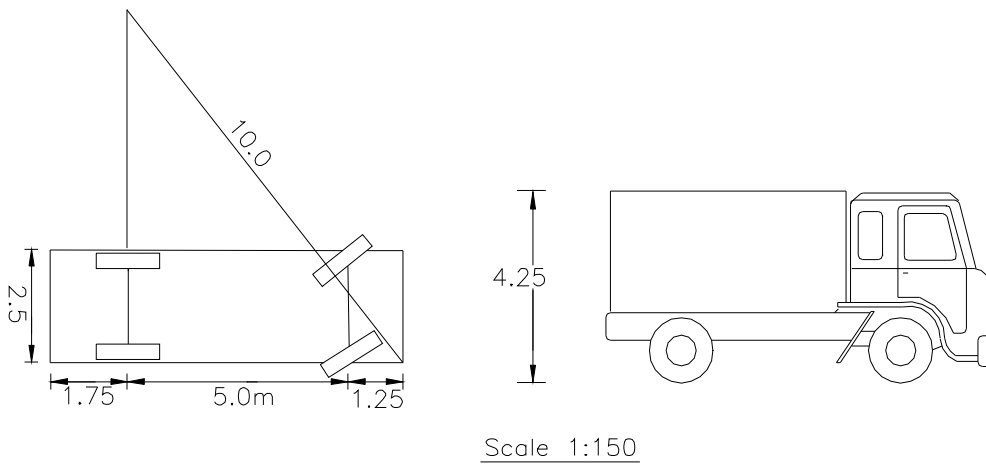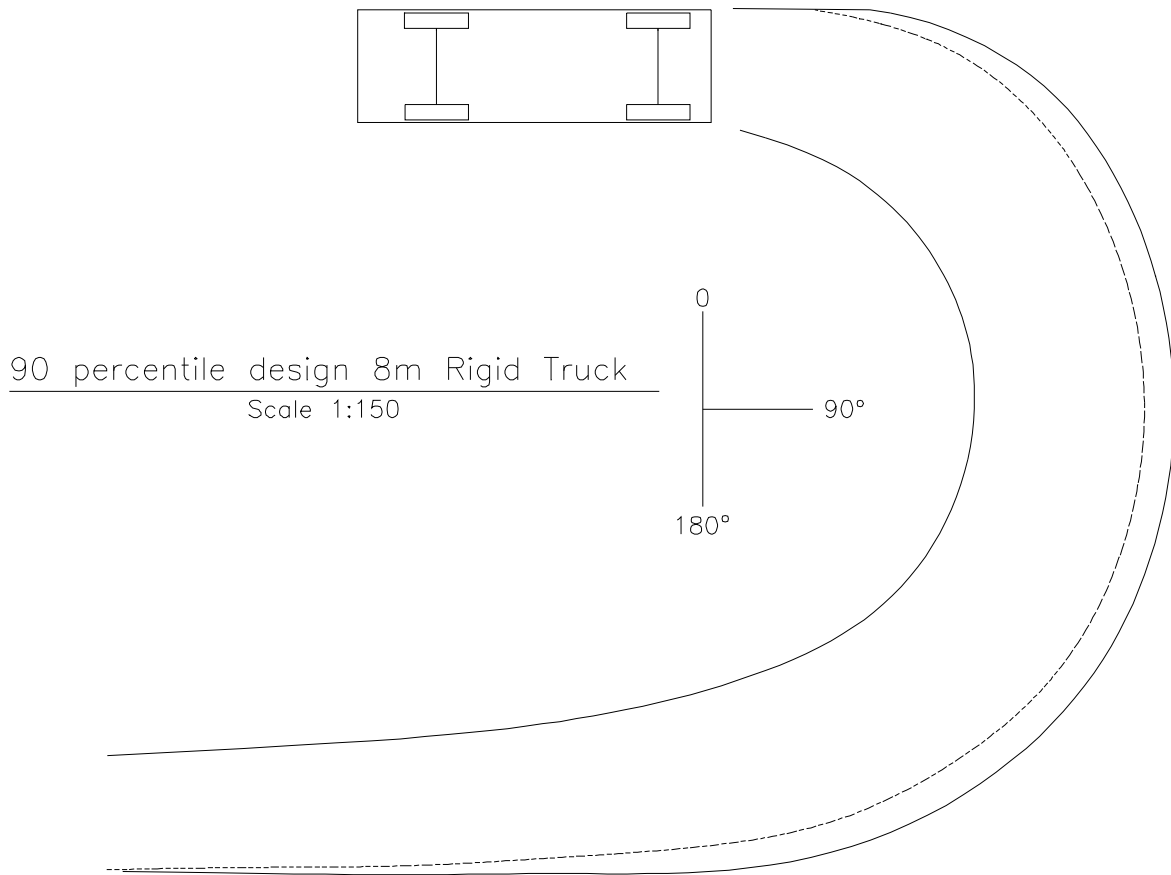

Note: The absolute minimum ground clearance excluding mudflaps is 100mm. At any point along the vehicle, the ground clearance shall be at least 1/10 of the distance from the nearest axle to the point where the ground clearance is measured

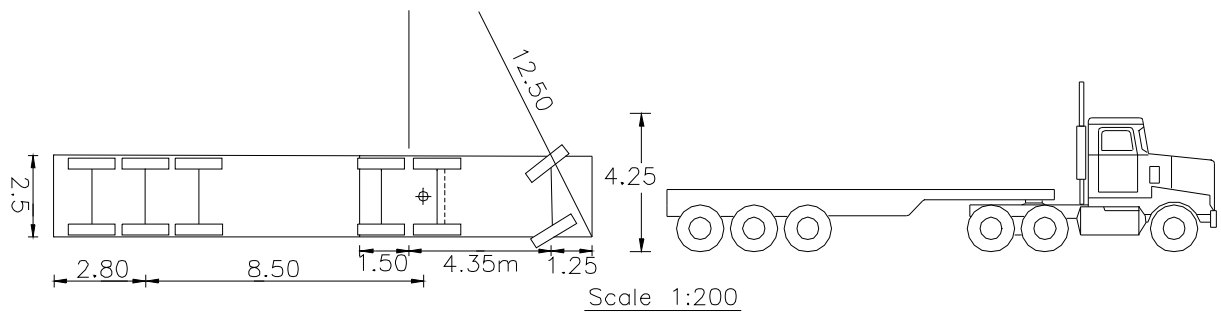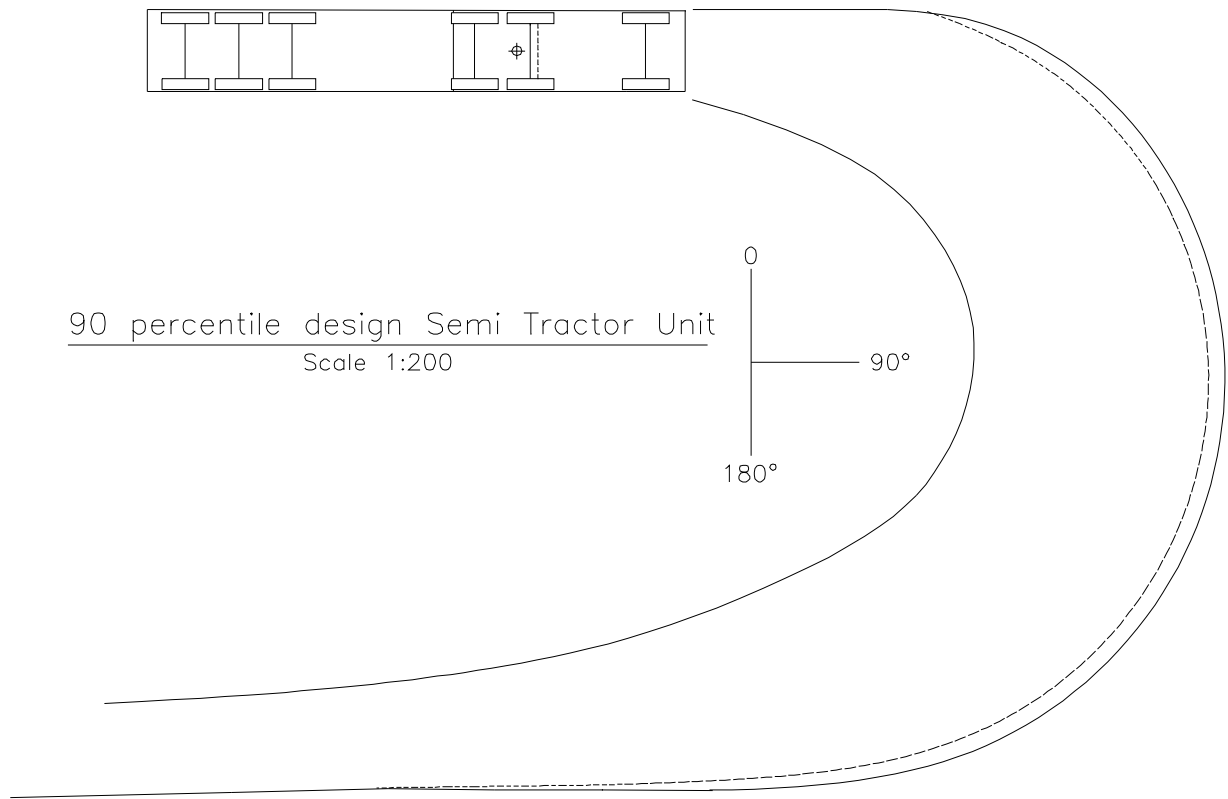

Note: The absolute minimum ground clearance excluding mudflaps is 100mm. At any point along the vehicle, the ground clearance shall be at least 1/10 of the distance from the nearest axle to the point where the ground clearance is measured

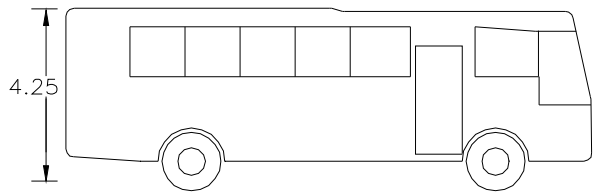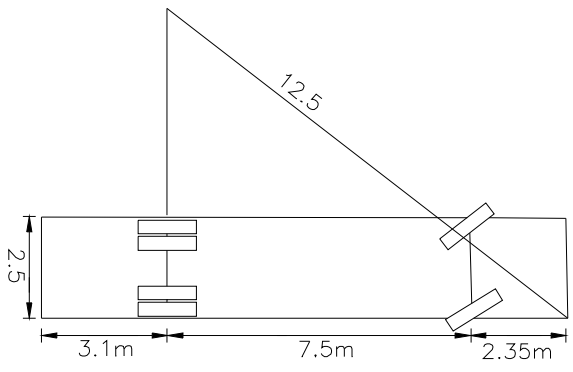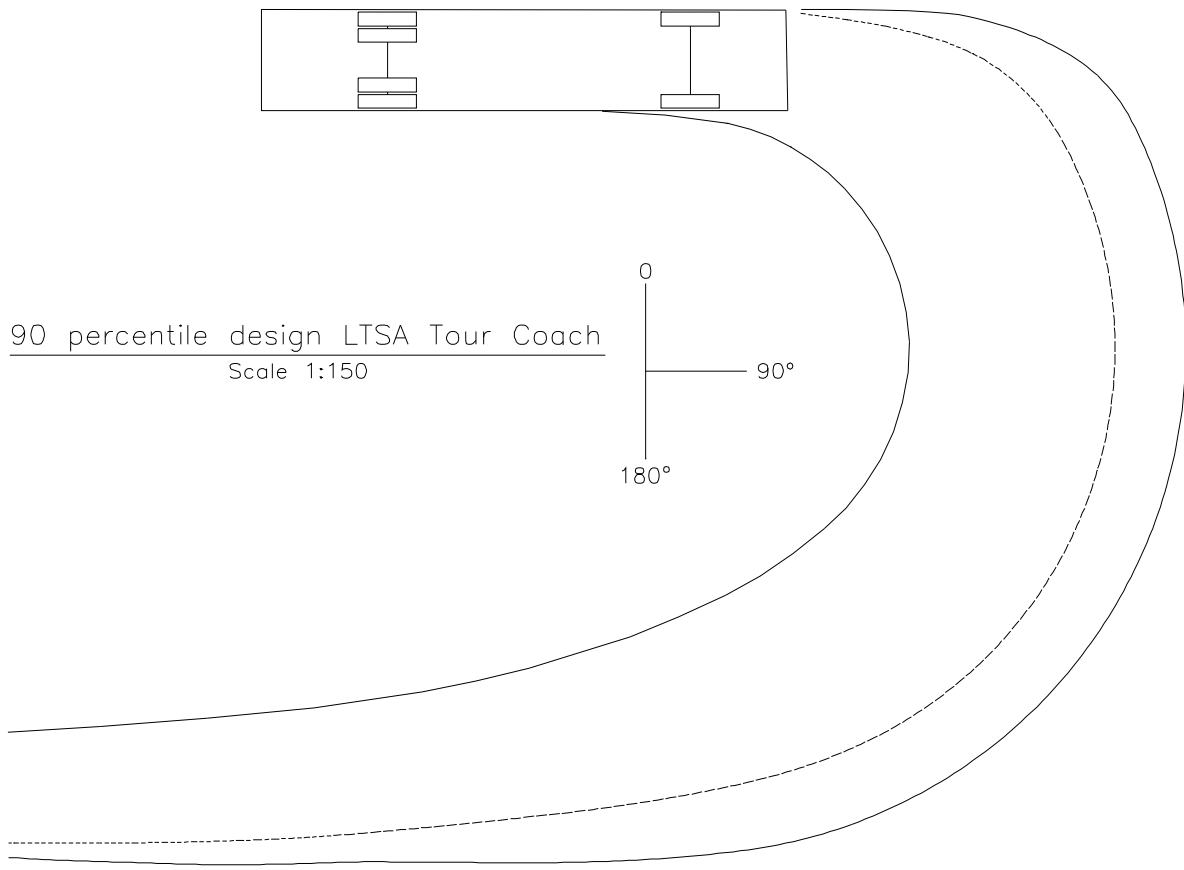

Scale 1:150

Note: The absolute minimum ground clearance excluding mudflaps is 100mm. At any point along the vehicle, the ground clearance shall be at least 1/10 of the distance from the nearest axle to the point where the ground clearance is measured